


PLANO PROVISIONAL No. 01 SECTOR 01, BOYA DE MAR APROXIMACIÓN

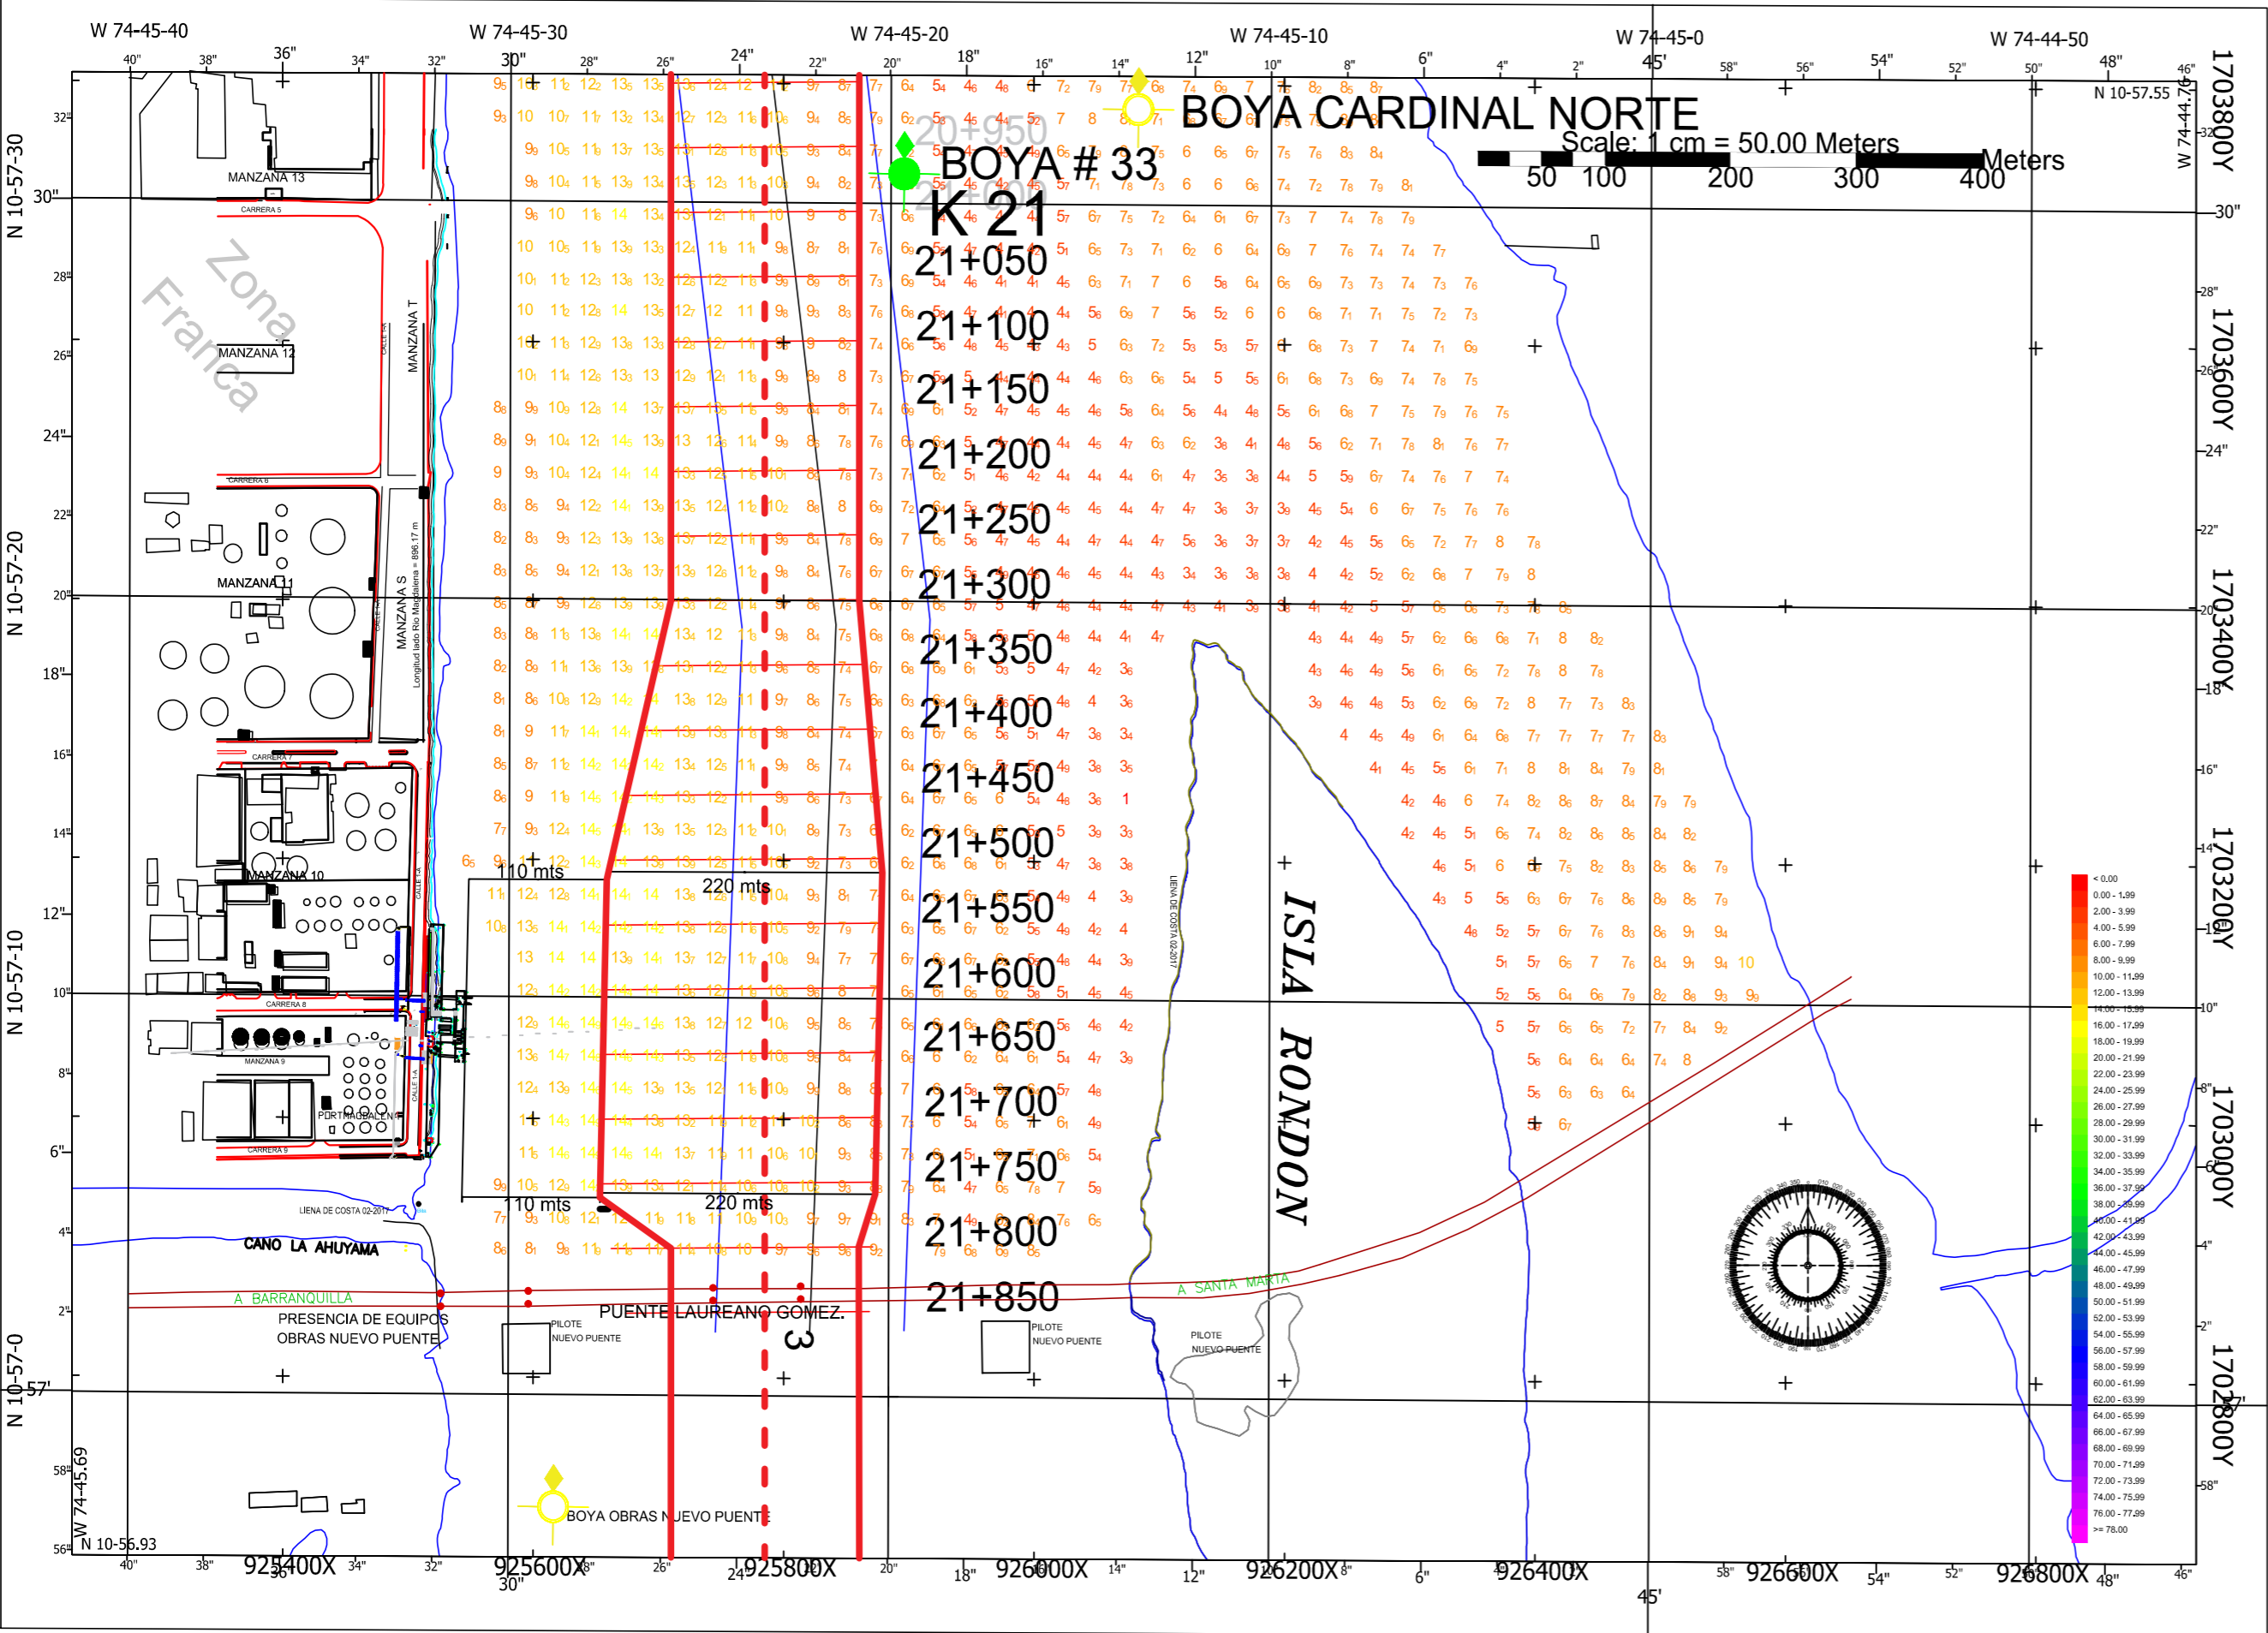

Scale: 1 cm = 50.00 Meters
50 100 200 300 400 Meters

